




**EXTERIOR VIEW**

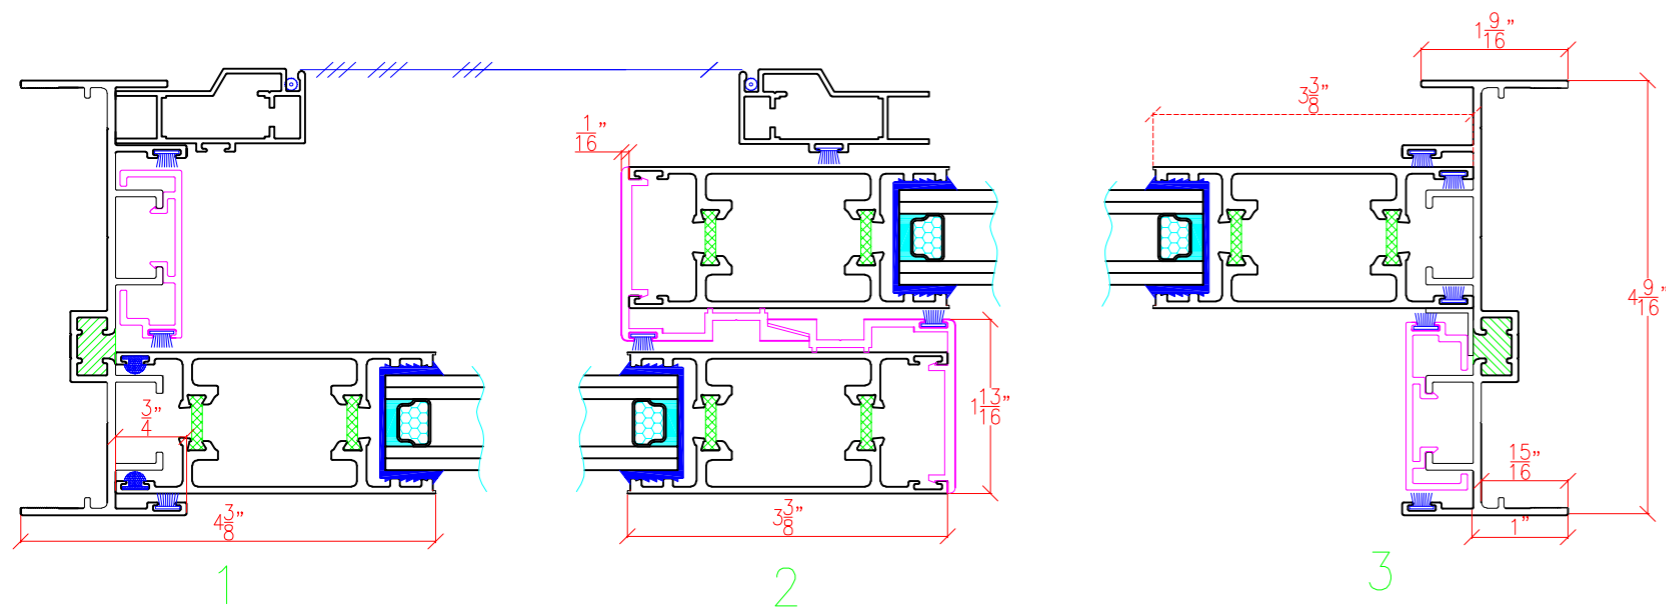

EXTERIOR

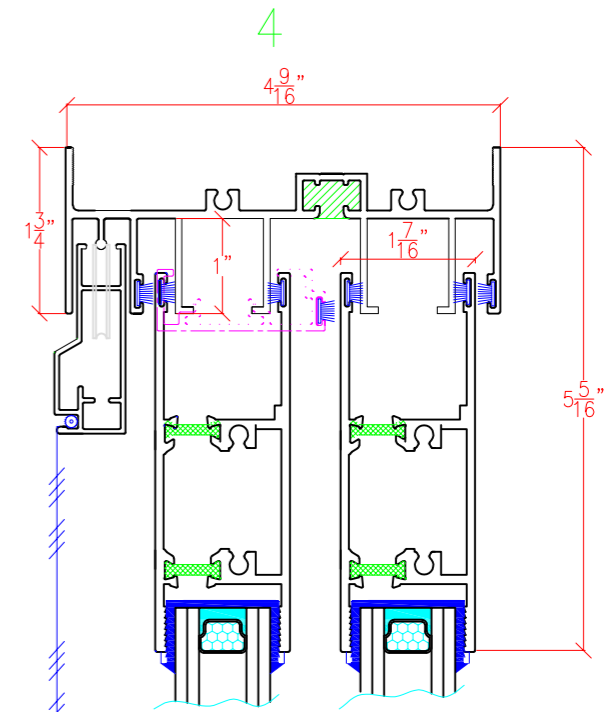

INTERIOR

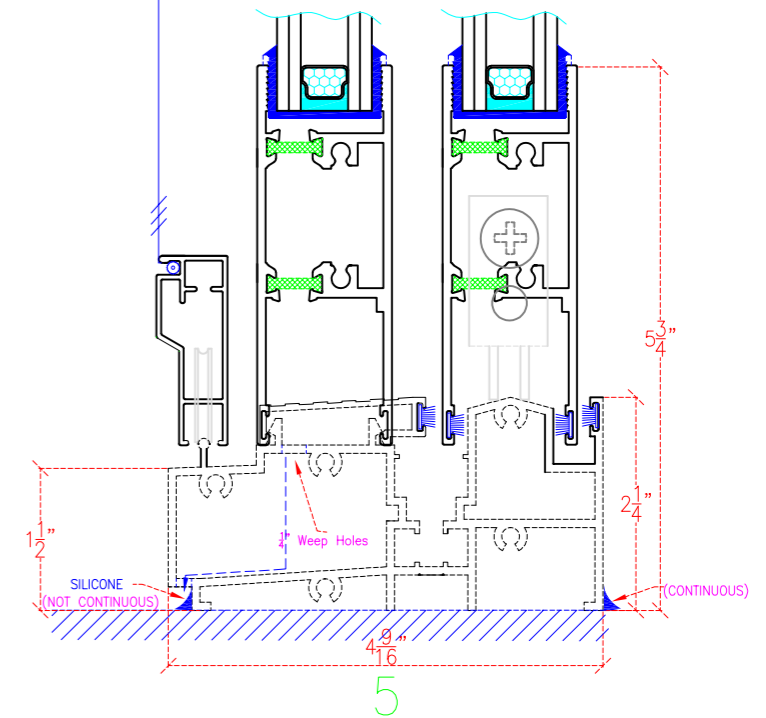

**Name:**  
Series PD4300 Patio Single  
Sliding Door

**Date:**

**Drawn By:**  
JL

**Scale:**  
As Shown



71E Industry Court, Deer Park 11729  
Tel: (631) 940-8188  
Fax: (631) 940-8190  
Email: salesctwindows@gmail.com  
ctaluminumnyc.com