

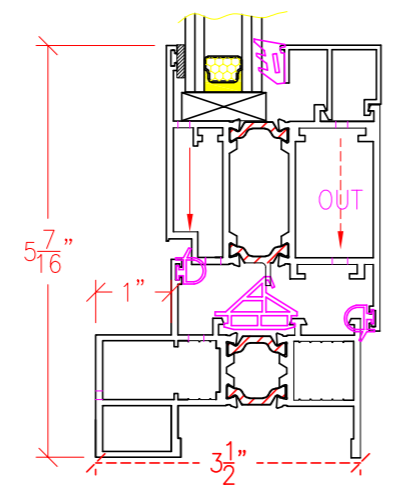
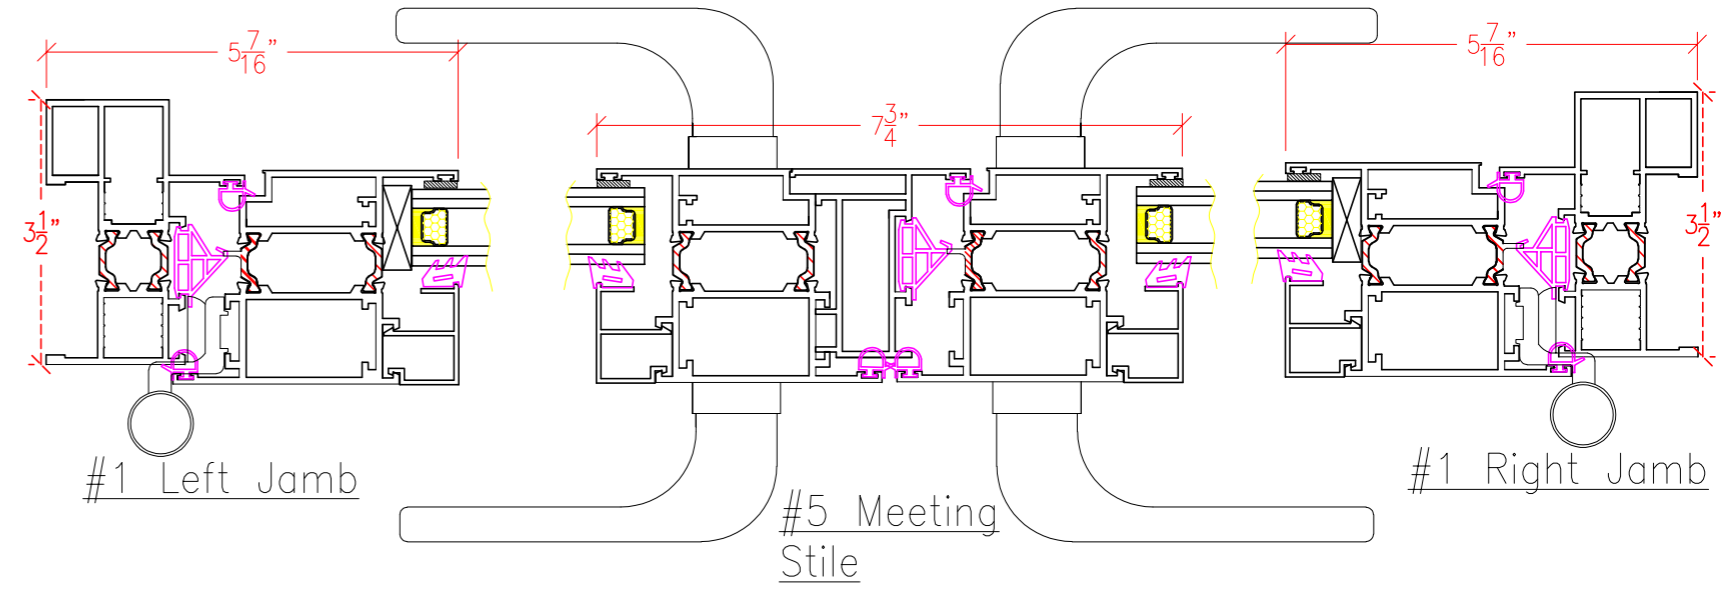


#3 Header Detail

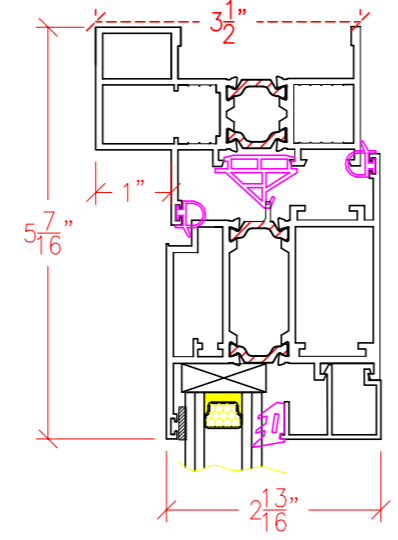



#4 Sill

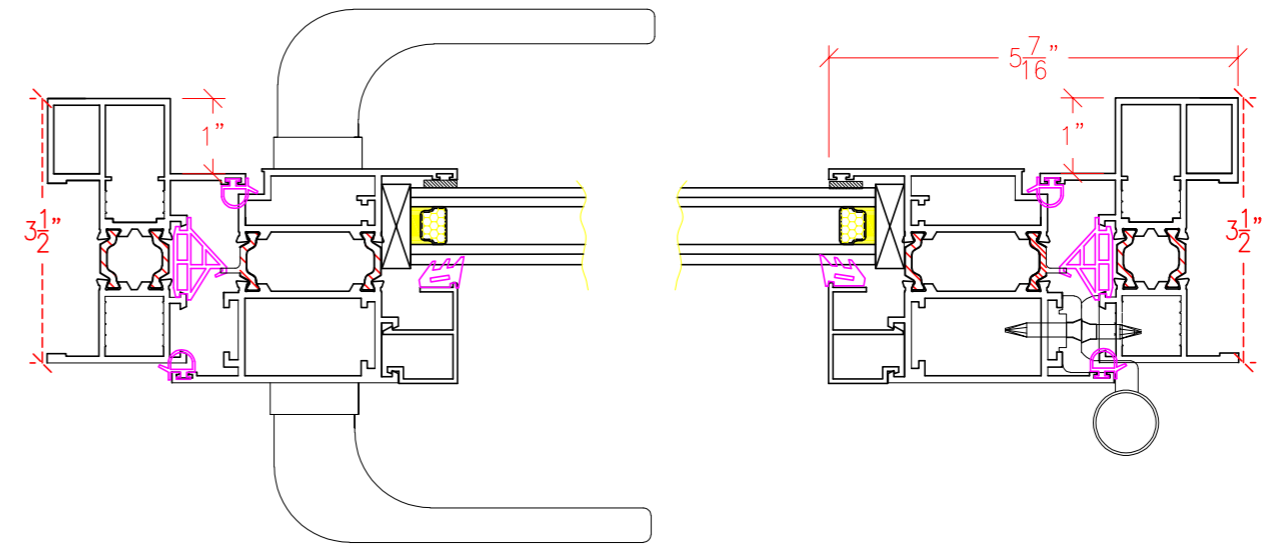

#2 Lock Jamb

#1 Right Jamb

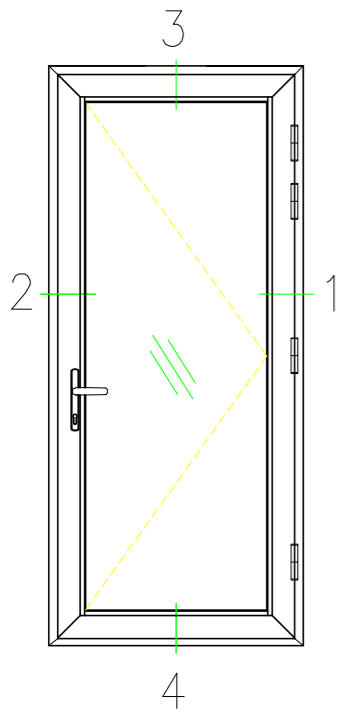
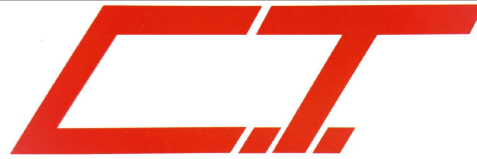
<b>Name:</b> Series TD4800 Terrace Door		
<b>Date:</b>	<b>Drawn By:</b> JL	
<b>71E Industry Court, Deer Park 11729</b> <b>Tel: (631) 940-8188</b> <b>Fax: (631) 940-8190</b> <b>Email: salesctwindows@gmail.com</b> <b>ctaluminumnyc.com</b>		